

Driveway Entrance / Pollinator Garden

PLANT SCHEDULE


SYMBOL	BOTANICAL NAME	COMMON NAME	QTY
--------	----------------	-------------	-----

GRASSES

	<i>Andropogon gerardii</i>	Big Bluestem	10
	<i>Sporobolus heterolepis</i>	Prairie Dropseed	14

ANNUALS/PERENNIALS

	<i>Achillea</i>	Mixed Yarrow	18
	<i>Amorpha californica</i>	False Indigo	10
	<i>Amsonia</i> x 'Blue Ice'	Amsonia	18
	<i>Echinacea</i>	Coneflower	20
	<i>Nepeta</i> x <i>faassenii</i>	Catmint	20
	<i>Rudbeckia fulgida</i> 'Blovi'	Viette's Little Suzy Rudbeckia	18

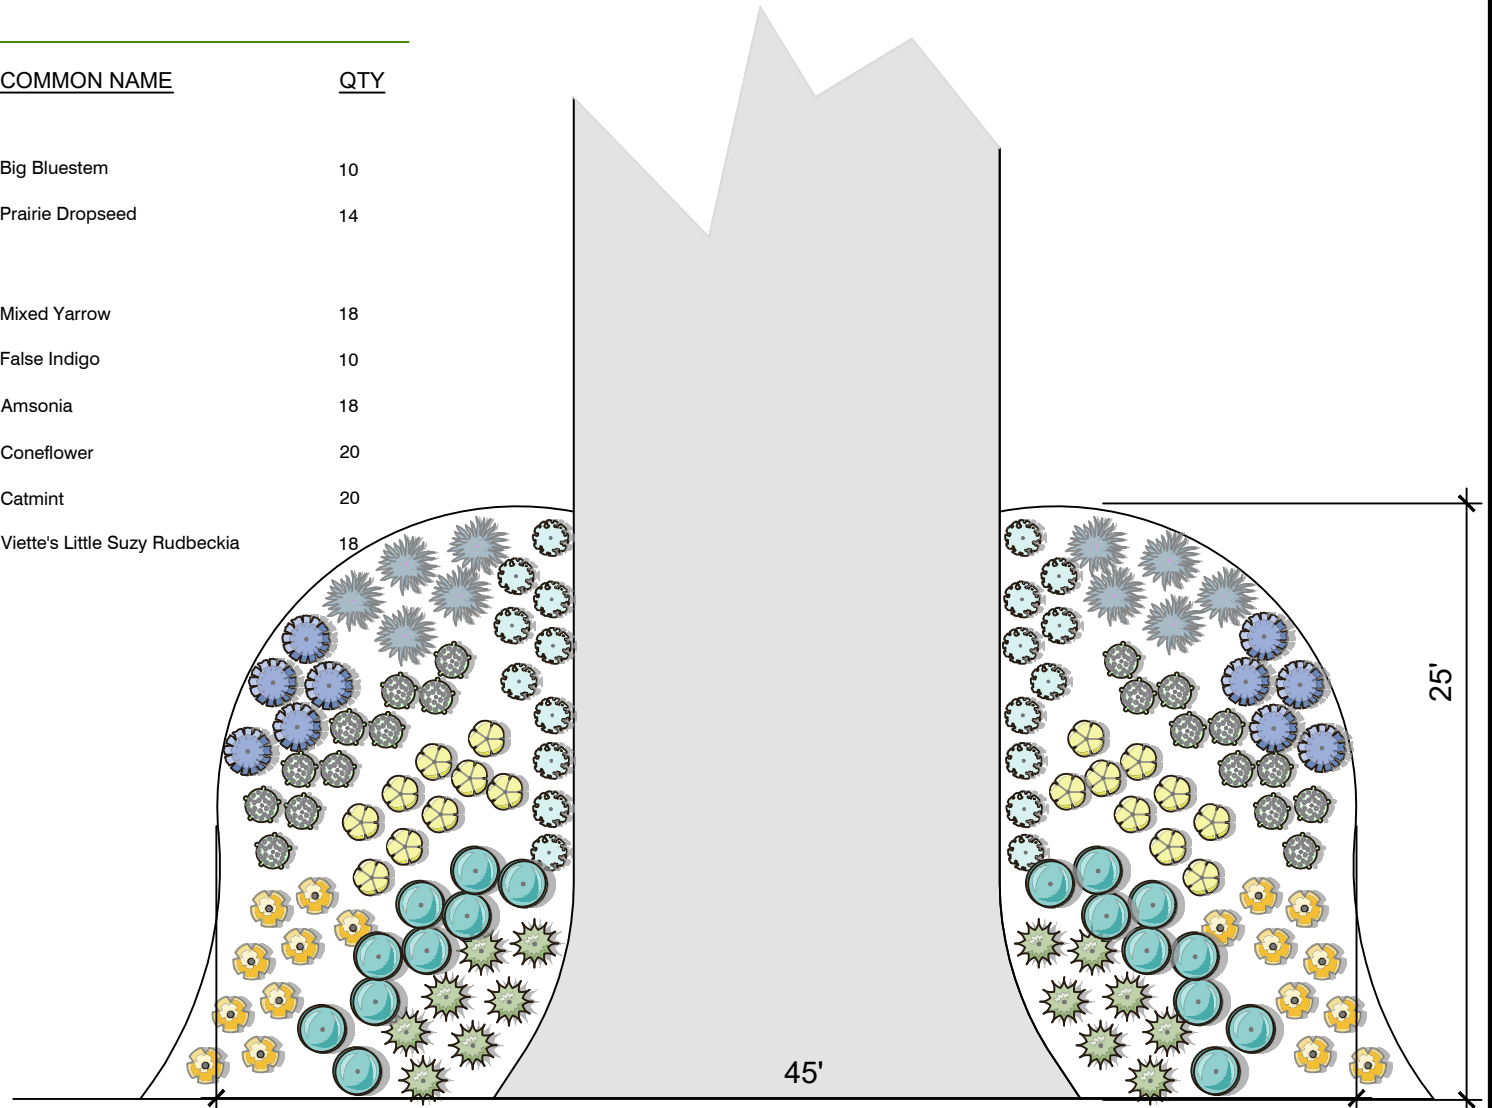

7530 288th AVENUE
SALEM, WISCONSIN 53168
N86 W21627 COUNTY LINE ROAD
MENOMONEE FALLS, WISCONSIN 53051
(262) 537-2111 (262) 537-4080 (877) 537-2111
FAX (262) 537-3434
www.breezyhillnursery.com
email: contact@breezyhillnursery.com

8'
SCALE 1" = 8'